

MINUTES OF PRE-BID CONFERENCE HELD AT LIOC HEAD OFFICE, COLOMBO ON 18-06-2025

LIOC/ENG/PT-01/2025-26: RATE CONTRACT FOR REPLACEMENT OF EXISTING CANOPY LIGHTS IN CANOPY WITH LED LIGHTS AND ASSOCIATED ELECTRICAL WORKS AT VARIOUS LANKA IOC PETROL SHEDS ACROSS THE ISLAND

Those Present:

A. LIOC

1. Mr. P.ASHOKKUMAR, AM (Engg)


B. Bidders' Representatives:

1. Mrs Tharangani Pratheeshkumar, Steps Construction (Pvt) Ltd
2. Mr. Shaheen, Engineer, Hayleys Electronics Ltd
3. Mr . KG Chaminda, General Manager, Electro serv Lanka (Pvt) Ltd
4. Ms Anoja Vithanage, Business Development Manager, Electro serv Lanka (Pvt) Ltd
5. Mr. HRS Fernando, Engineer, Sierra Construction Ltd

LIOC informed that, these minutes of meeting will form a part of contract.

SN	Party	Technical Query	RESPONSE FROM LIOC
1	M/s Hayleys Electronics Ltd	How Many Retail Outlets to be covered in this contract and can we get the list of ROs	There are 56 ROs tentatively finalised, Lanka IOC reserve the rights to increase, decrease or change the RO locations
2	M/s Hayleys Electronics Ltd	Do we need to rectify Lanka IOC Letters in the Fascia or Spreaders	LIOC can take decision on case-to-case basis
3	M/s Sierra Construction Ltd	LED canopy light warranty is 5 years and and after defect liability period of 1 year if any issues occurred do we need to check and in case if any issues occurred in wiring for that separately transport paid or not and what about the charges for wiring.	Tender conditions prevailed
4	M/s Electro Serv Lanka (Pvt) Ltd	Can we get the conceptual layout of wiring up to canopy lights	Drawing attached
5	M/s Steps Construction (Pvt) Ltd	Can we submit more than one bids (Two Bids with different Brands of LED)	One bidder can submit one bid only else all bids submitted by the same party will be rejected
6	M/s Hayleys Electronics Ltd	Since we are visiting the RO twice, can we get transport for both ways twice	Transport will be paid once only for both ways


AM (ENGG)/ LIOC

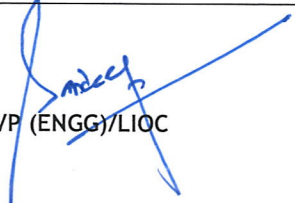
VP (ENGG)/LIOC

	LOCATION	SALES AREA
1	RANGIRI DAMBULLA MPCs LTD	DAMBULLA
2	GALEWELA MPCs LTD	GALEWELA
3	CRIS HARIS GASLINE PARK	OMANTHAI
4	SRI LANKA RED CROSS Society	JAFFNA
5	SS KOTALAWALA P LTD	NARAHENPITA
6	MRS SOMA ABHAYAWARDHANA	KIRULAPONE
7	HOMAGAMA MPCs LTD	HOMAGAMA
8	KOTTAWA LANKA FILLING STATION	KOTTAWA
9	WIJERAMA ENTERPRISES	WIJERAMA JUNCTION
10	KOLONNAWA MPCs LTD.	KOLONNAWA
11	P D H P KARUNARATNE	PILIYANDALA
12	POLGAHAWELA MPCs LTD	Polgahawela
13	BINGIRIYA MPCs LTD	Bingiriya
14	SINHA AUTO SERVICE (PVT) LTD.	Chilaw
15	K W SUSIRIPALA ASSOCIATES	Kurunegala
16	MAWATHAGAMA MPCs LTD	Mawathagama
17	K H JAYASINGHE - R H JAYASINGHE FUEL MART (PVT) LTD	Nattandiya
18	SANDALANKAWA NEW MPCs LTD	Sandalankawa
19	GALGAMUVA MPCs LTD	Galgamuwa
20	KAHATAGASDIGILIYA MPCs LTD	Kahatagasdigiliya
21	MRS C R SAMARASINGHE	Nochchiyagama
22	DON DIAS DAMINDA JAYAMAL	Badulla
23	HALI ELA MPCs LTD	Hali ela
24	R M SENEVIRATNE	Lunugala
25	A H WIMALATUNGA & SON (PVT) LTD.	Wellawaya
26	MRS K A A H DE SILVA	Beliatta
27	WELDISI PVT LTD	Hambantota
28	MRS WIMALA SIRISENA	Matara
29	CADILLAC FILLING STATION (PVT) LTD.	Matara
30	KOTAPOLA MPCs LTD	Morawaka
31	TANGALLE MPCs LTD	Tangalle
32	TISSAMAHARAMA MPCs LTD	Deberawewa
33	A H M HUSSAIN HADJIAR SONS	Weligama
34	J WANIGASEKARA	Akuressa
35	SELVARAJA	Batticaloa
36	TILAKA FILLING STATION	Kalmunai
37	COLOMBO SOUTH CENTRAL COOPERATIVE L	Kotahena
38	COLOMBO SOUTH MPCs LTD	Bandaranayake Mawatha
39	S N JAYASINGHE	Peliyagoda
40	LEANFIRM ASSOCIATES	Peliyagoda
41	DON SOMAPALA COMPANY PVT LTD	Kelaniya
42	EPBD Zoysa	Mahabage
43	C J ABEYRATNE	Kadawatha
44	KEGALLE MPCs LTD	Kegalle
45	ATTANAGALLA MPCs LTD	Nittambuwa



Eng. P. Ashokkumar
Assistant Manager (Engg.)
Lanka IOC PLC
 Level 20, West Tower,
 World Trade Center,
 Colombo 01, Sri Lanka.




	LOCATION	SALES AREA
46	W PALIHAWADANA & SONS	Nuwaraeliya
47	YATINUWARA MEDA PALATA MPCs LTD	Pilimalawa
48	JOE PERERA AND SONS	Kochchikade
49	L P P PATHIRATNE	Minuwangoda
50	KATANA MPCs LTD	Seeduwa
51	W CALISTUS B PERERA & SONS	Negombo
52	Gampola MPCs LTD	Gampola
53	HUNNASGIRIYA AGENCIES	Hunnasgiriya
54	M M Noohu Marikar	Kandapola
55	MAWANELLA HEMMATAGAMA MPCs LTD	Mawanella
56	VRH Lanka	Homagama


Sample

Call

Assistant Manager (Engg.)
Lanka IOC PLC
Level 25, West Tower

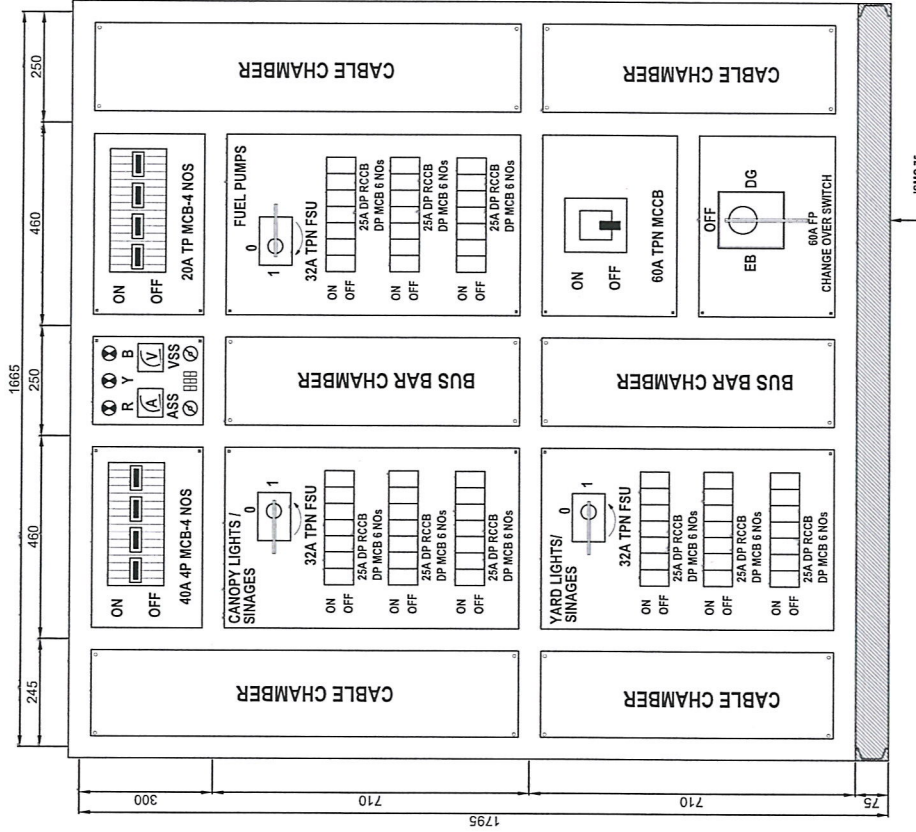

FRONT ELEVATION

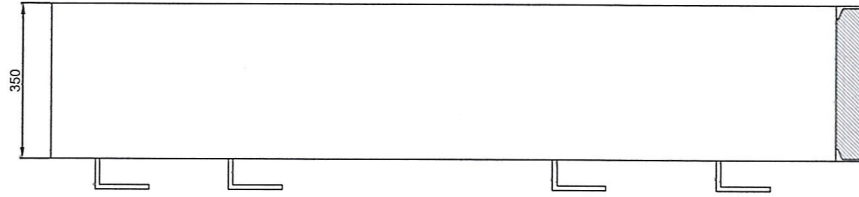

SIDE VIEW

[Signature]

Eng. P. Ashok Kumar
 Assistant Manager (Engg.)
 Lanka IOC PLC
 Level 20, West Tower,
 World Trade Center,
 Colombo 01, Sri Lanka.




LANKA IOC PLC

DRAWING TITLE :

**M.V. PANEL BOARD DETAIL
 TYPE-01**

DRAWN BY : SHANTHA	DATE : 18-02-2014
DESIGN BY : RANGANA	CHECKED :
SCALE : AS SHOWN	JOB NO. : LIOC
DRAWING NO. : LIOC/ENG/STD/28-II	
CAD FILE : LANKA IOC/STD DRAWING	


From canopy lights /
Signages [32A TPN FSU] in MV Panel.

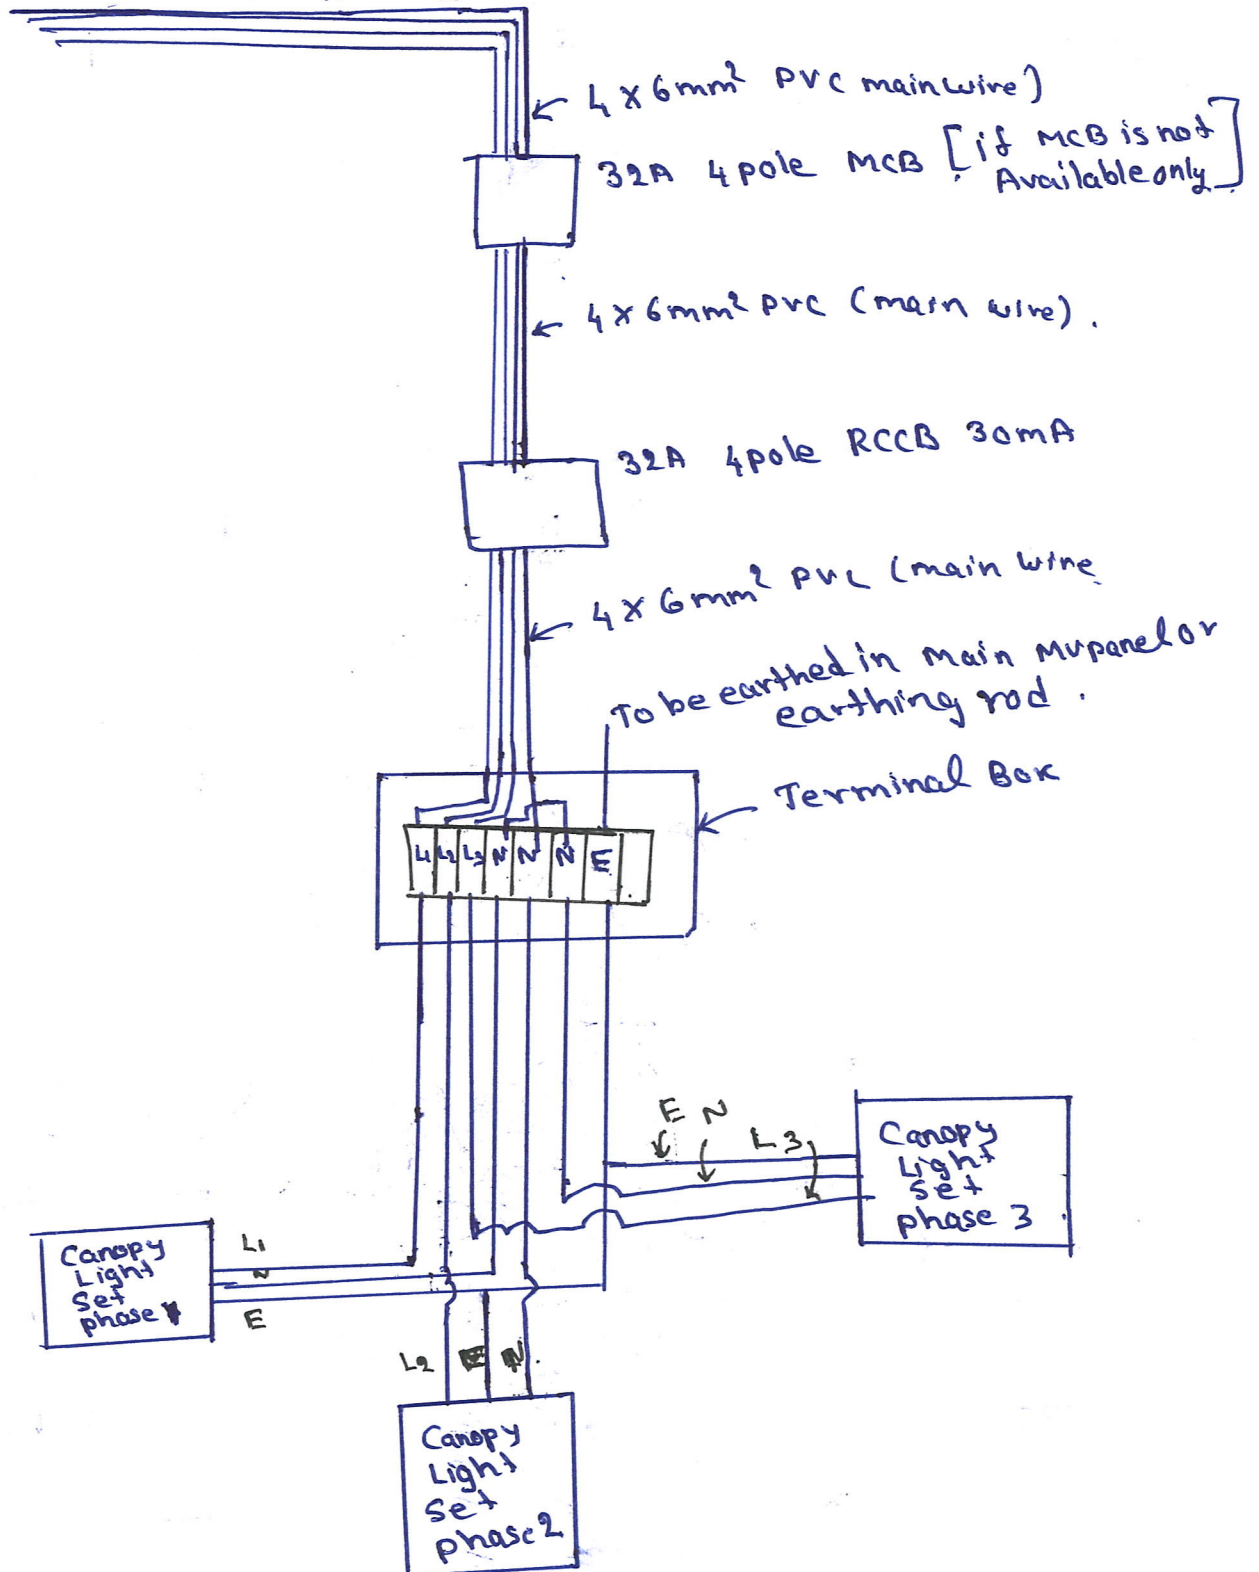

Sundey.

Eng. P. Ashokkumar
Assistant Manager (Engg.)
Lanka IOC PLC
Level 20, WTC
World Trade Center
Colombo 03, Sri Lanka

Sample.
Light Layout.

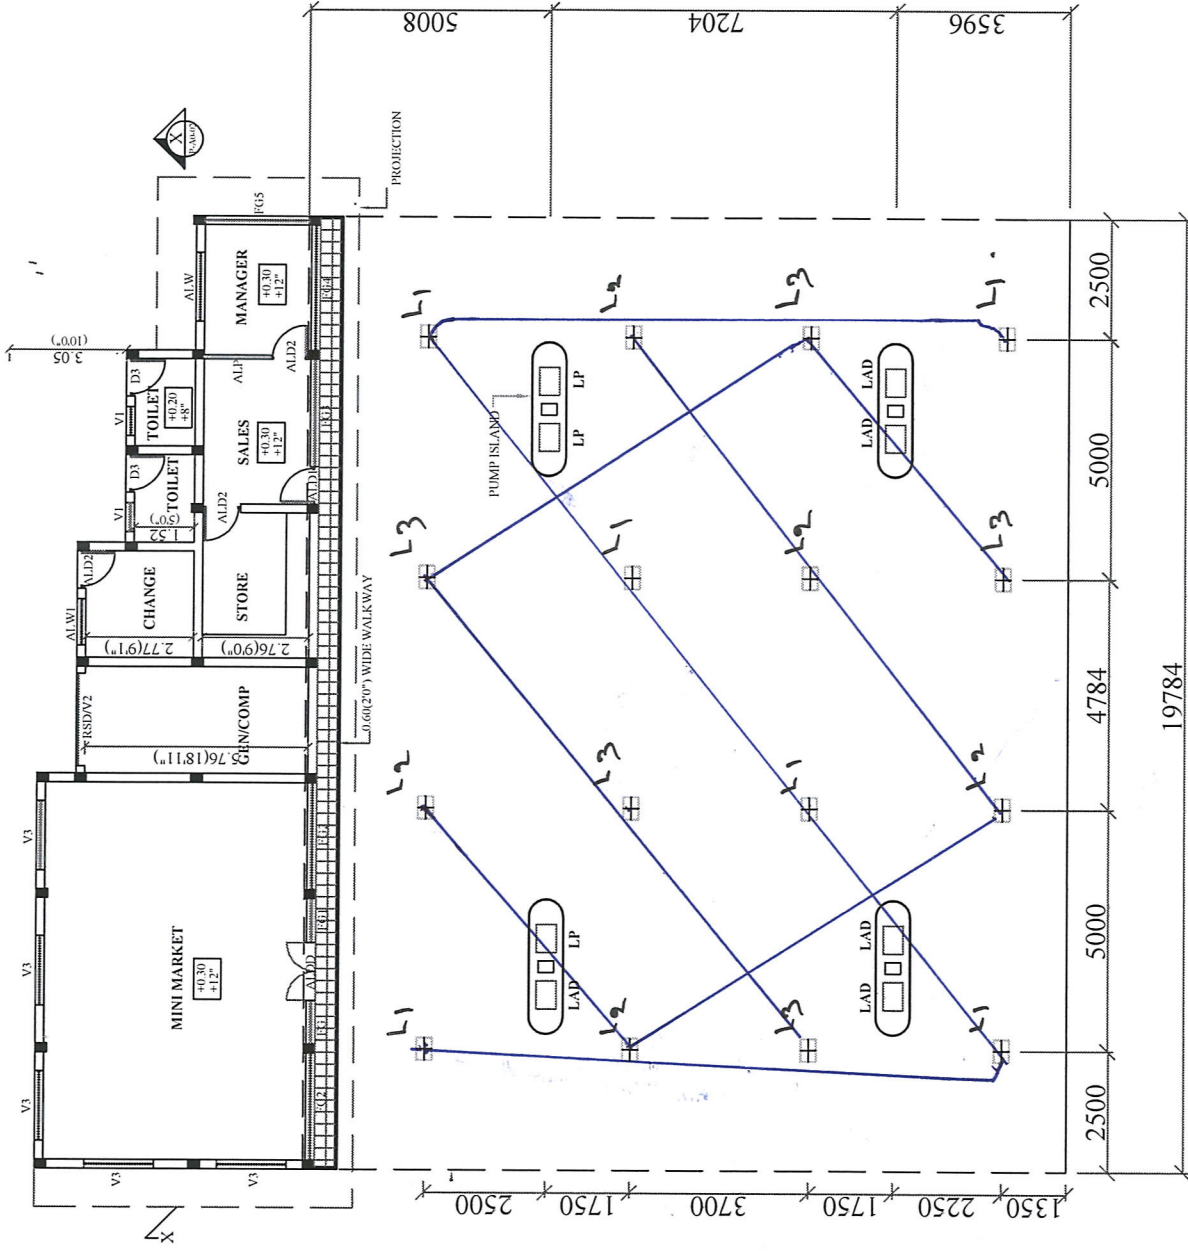

ROAD

Sandee

Eng. P Ashokkumar
Assistant Manager (Engg.)
Lanka IOC PLC
Level 20, Waco Tower
Colombo 03, Sri Lanka